



# STÁVAJÍCÍ STAV *CURRENT STATE*

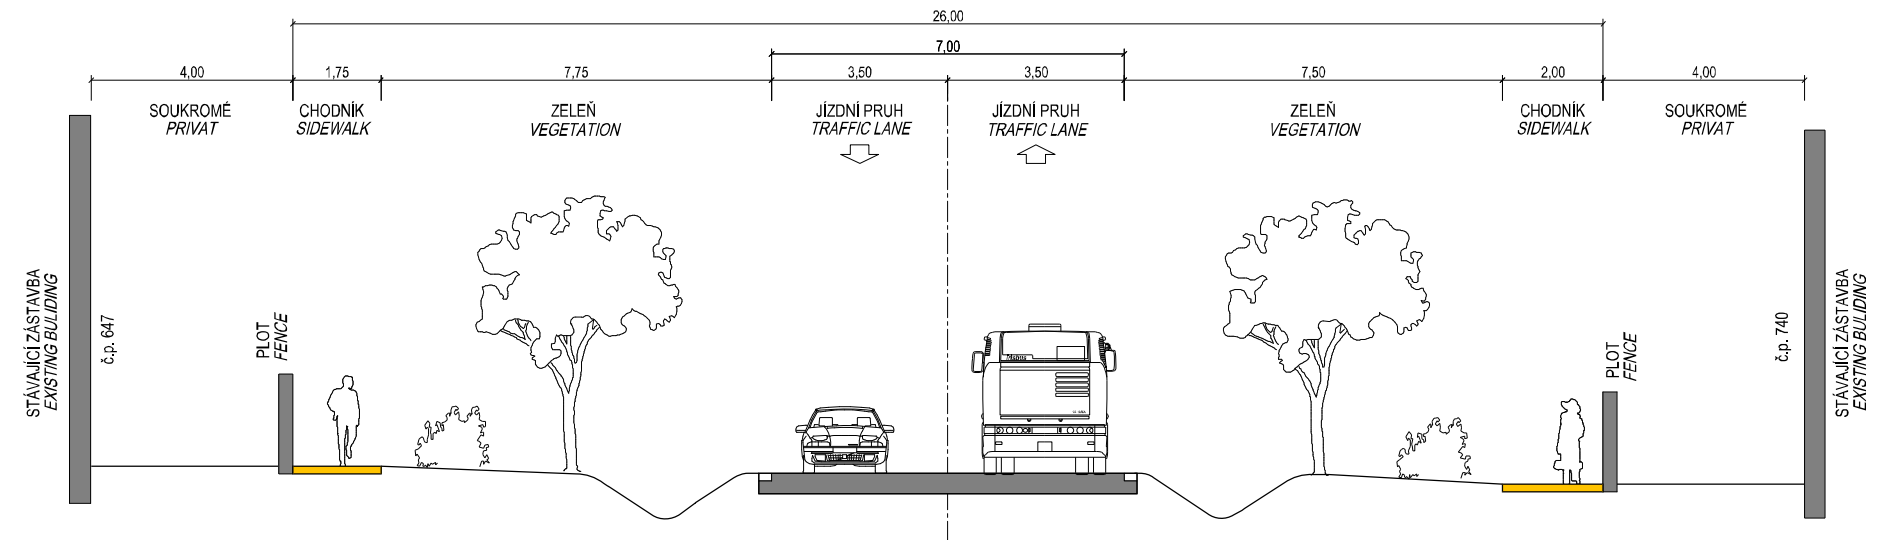

# TRAMVAJOVÁ TRÁŤ VAR. "B" *TRAM TRACK - "O" VARIANT*

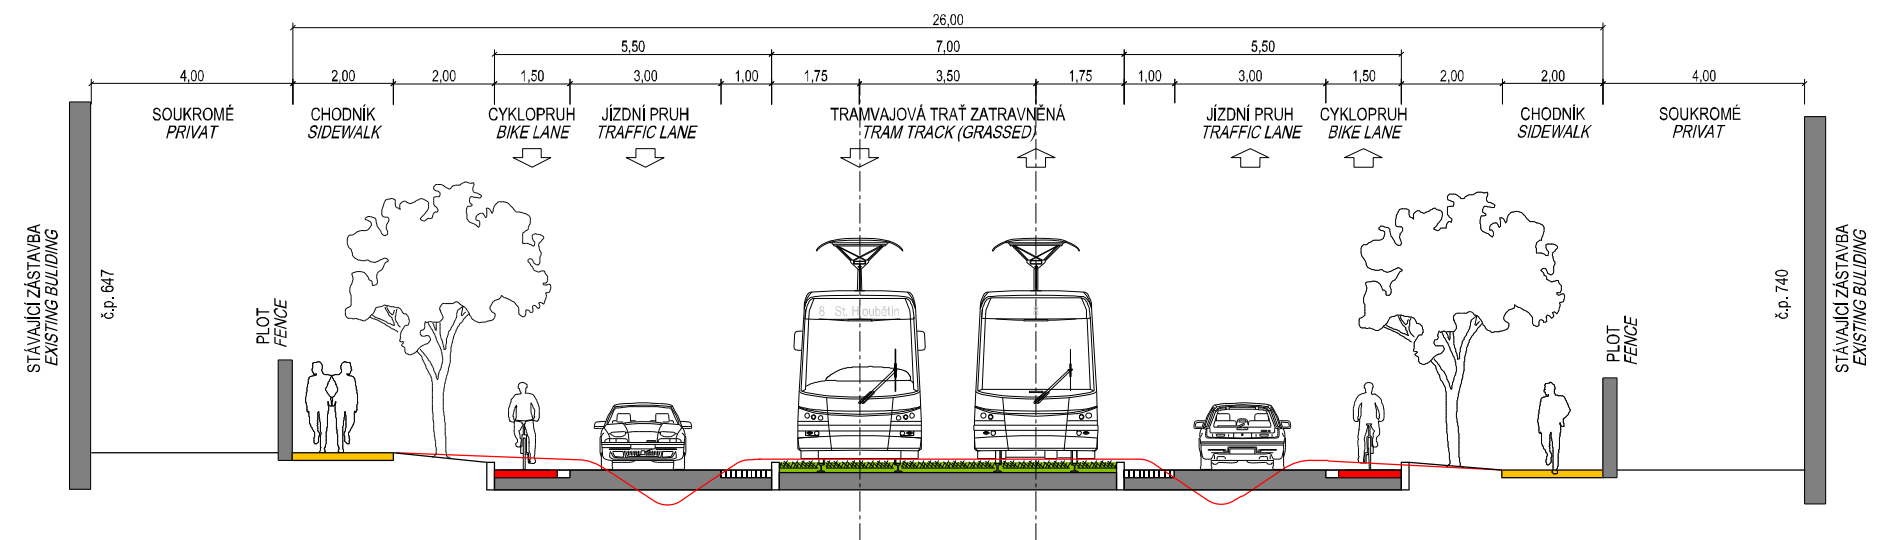

**INTERREG IVC** INNOVATION & ENVIRONMENT REGIONS OF EUROPE SHARING SOLUTIONS
   
**European Union** European Regional Development Fund
   
**epta**

**TRAMVAJOVÁ TRÁŤ / TRAM TRACK**
  
 PODBABA - SUCHDOL (PRAHA / PRAGUE)

**PRÍČNÝ REZ 6** **CROSS SECTION 6**
  
 v Kamýcké ulici / in Kamýcká street 1:150 11 / 2013

5.6