




STÁVAJÍCÍ STAV *CURRENT STATE*

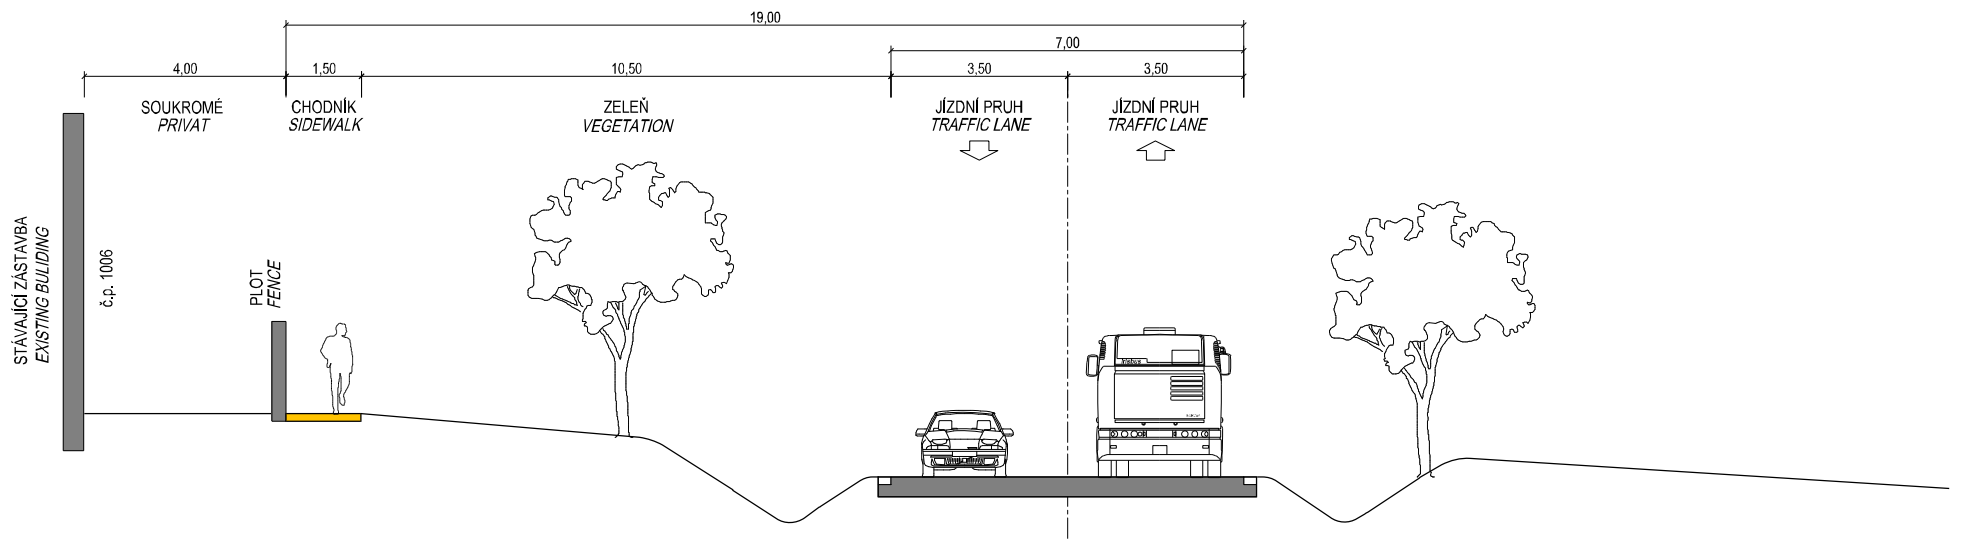

TRAMVAJOVÁ TRÁŤ VAR. "B" *TRAM TRACK - "B" VARIANT*

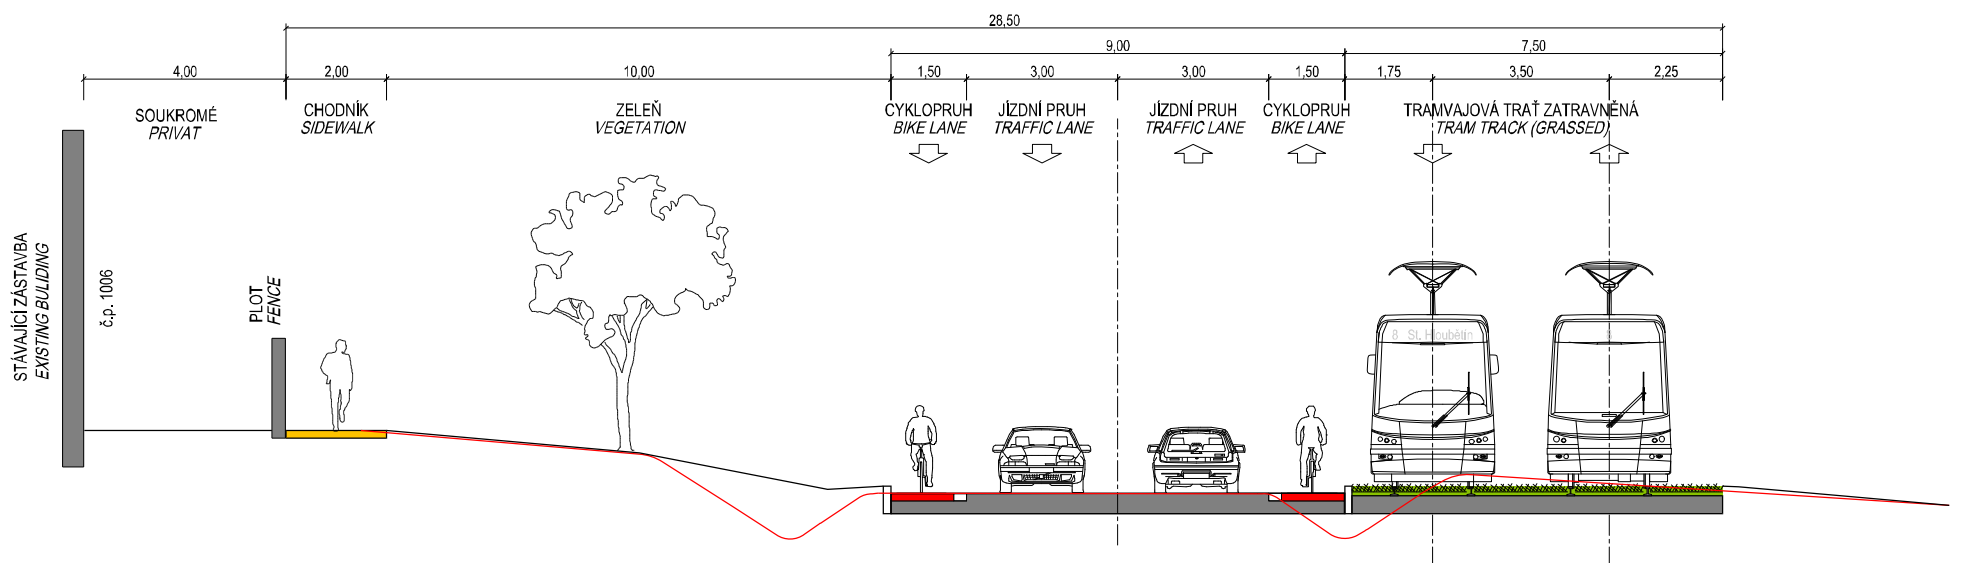

TRAMVAJOVÁ TRÁŤ VAR. "O" *TRAM TRACK - "O" VARIANT*

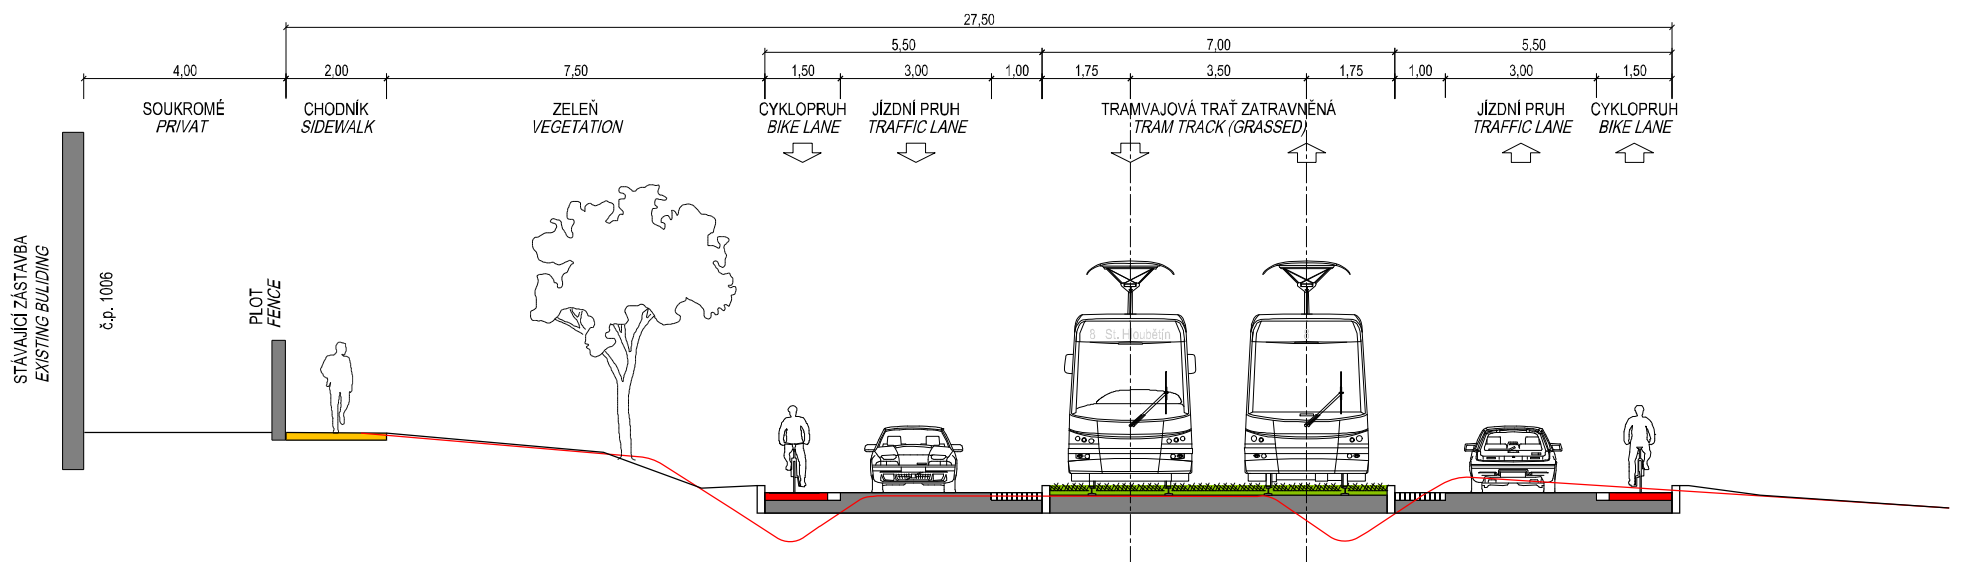



INTERREG IVC
INNOVATION & ENVIRONMENT
REGIONS OF EUROPE SHARING SOLUTIONS



European Union
European Regional Development Fund



TRAMVAJOVÁ TRÁŤ / TRAM TRACK
PODBABA - SUCHDOL (PRAHA / PRAGUE)

PŘÍČNÝ REZ 8 CROSS SECTION 8

v Kamýčké ulici / in Kamýčká street 1:150 11 / 2013

5.8